


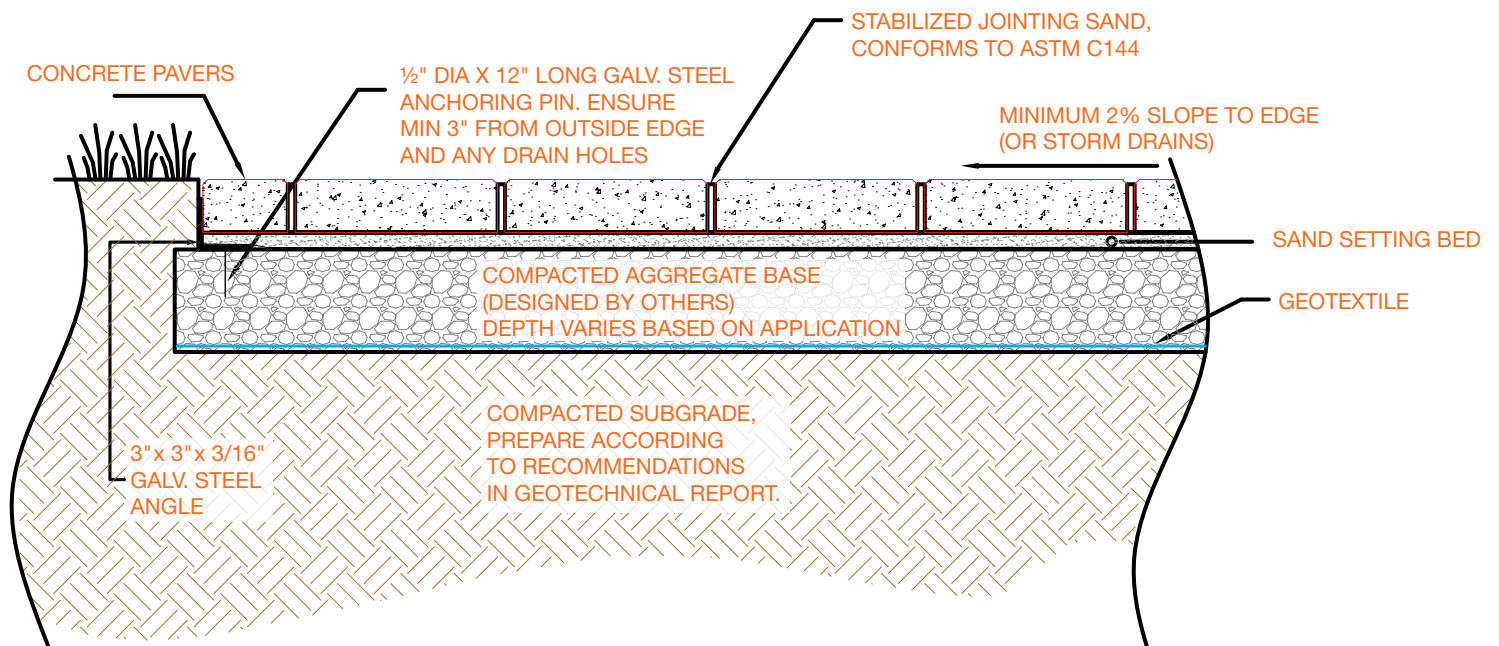

Pavers on Aggregate Base with Sand Setting Bed



NOTE:

1. Base thickness and reinforcing varies with traffic, climate and subgrade conditions.
2. Concrete base minimum 2% slope from centerline to curb.