


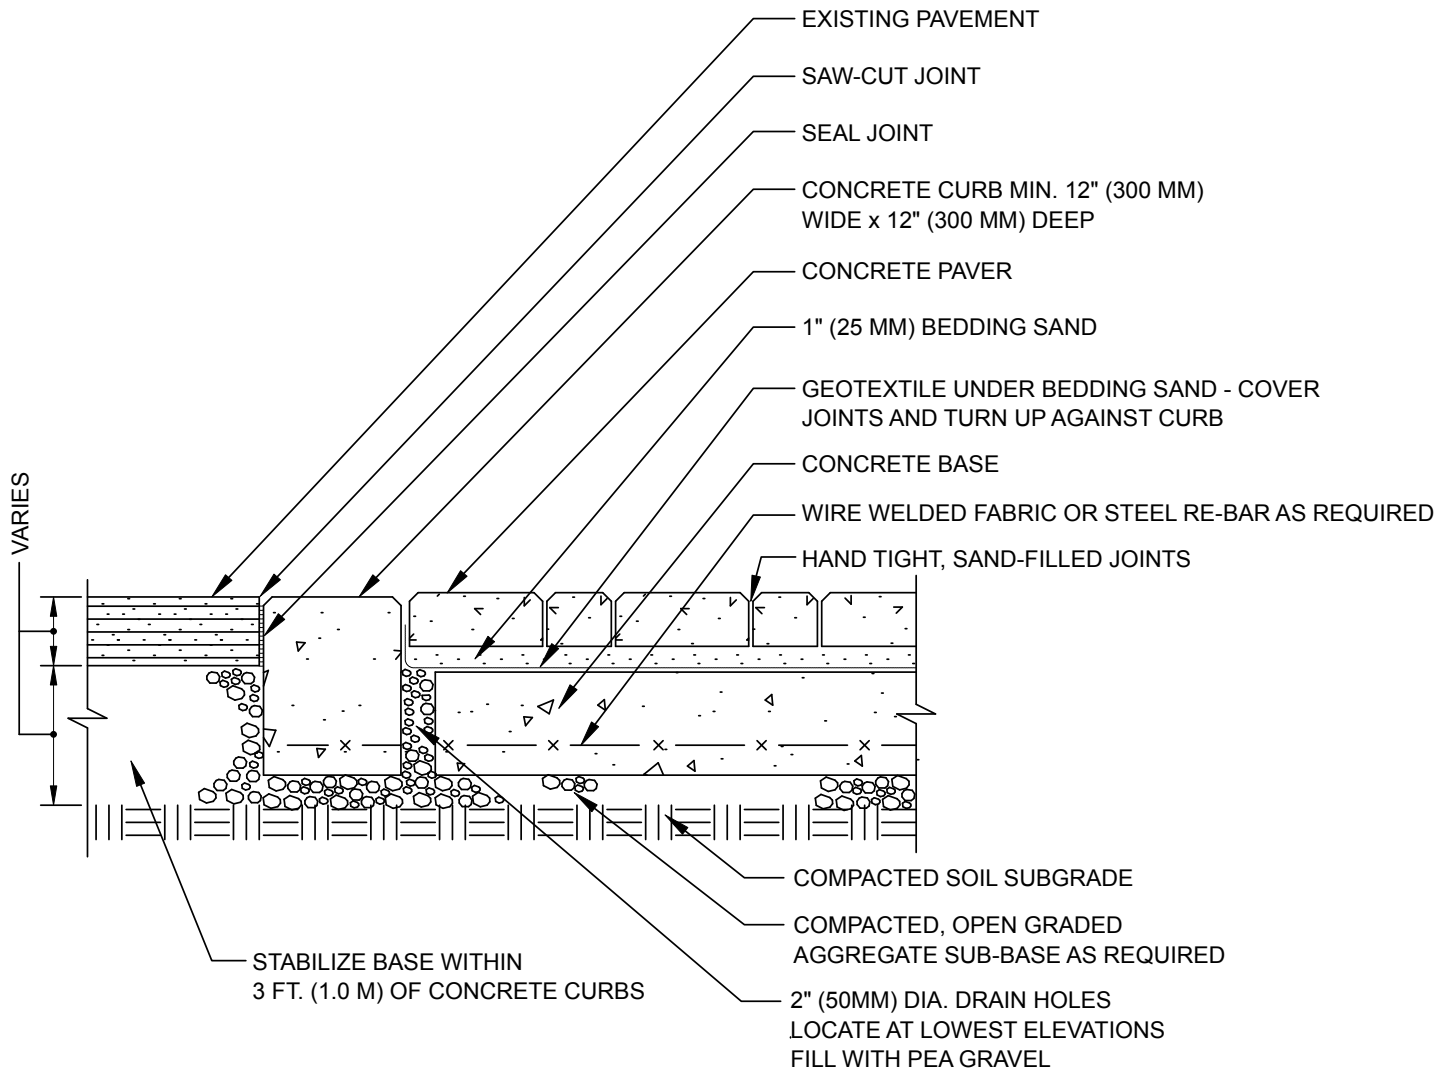

Pavers on Concrete Base with Sand Setting Bed



NOTE:

1. Base thickness and reinforcing varies with traffic, climate and subgrade conditions.
2. Concrete base minimum 2% slope from centerline to curb.
3. Do not provide drain holes to subgrade when water table is less than 2 ft. (0.6 M) from top of soil subgrade. Provide drain holes to catch basins.