


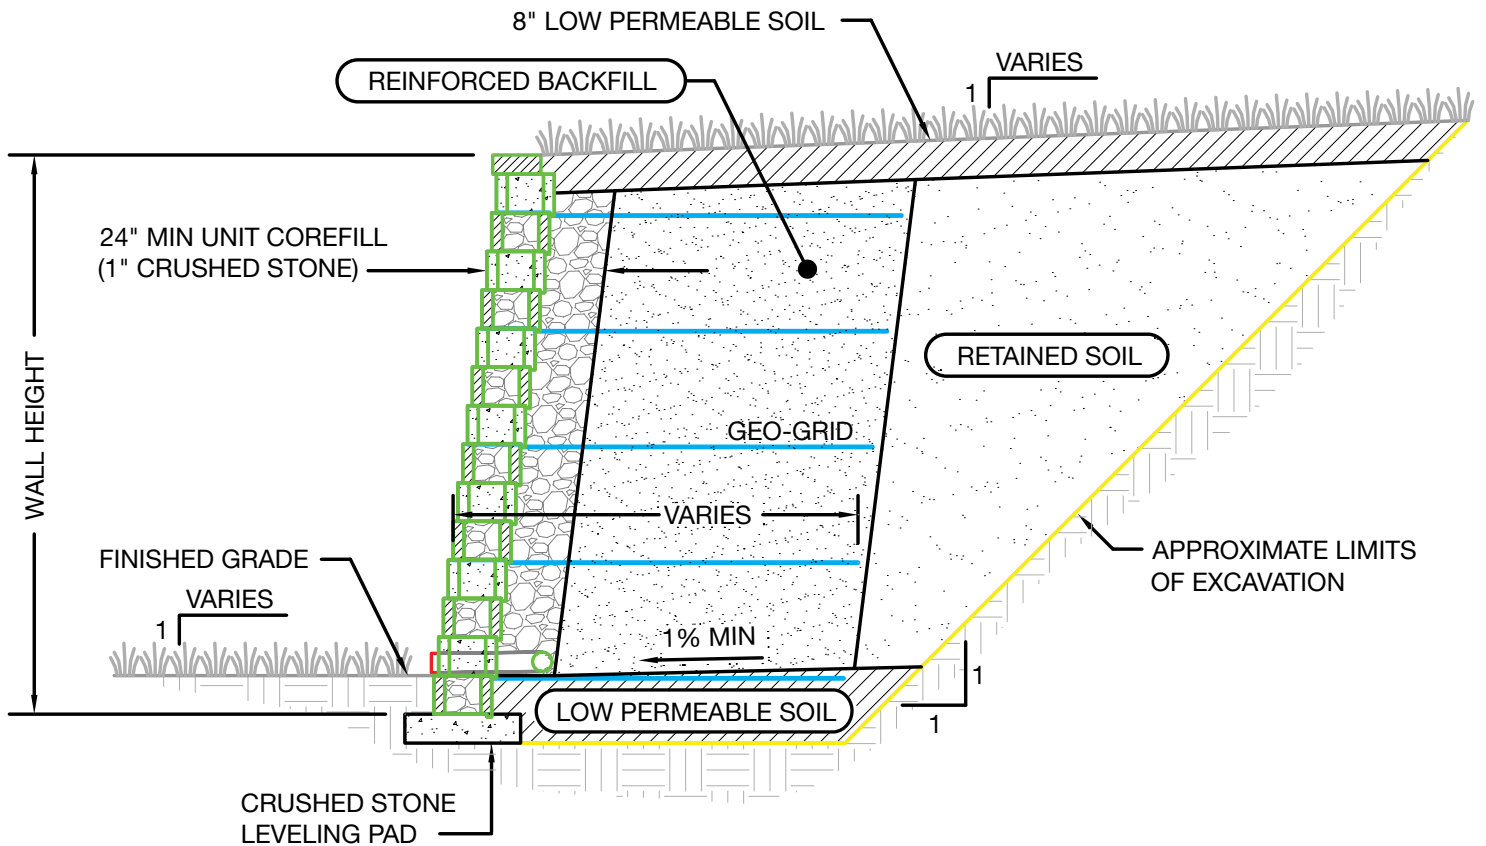

## Reinforced Small Block



**NOTE:**

1. Geogrid lengths will vary based on site specific soils information and other variables.
2. Allowable design height is unlimited.