


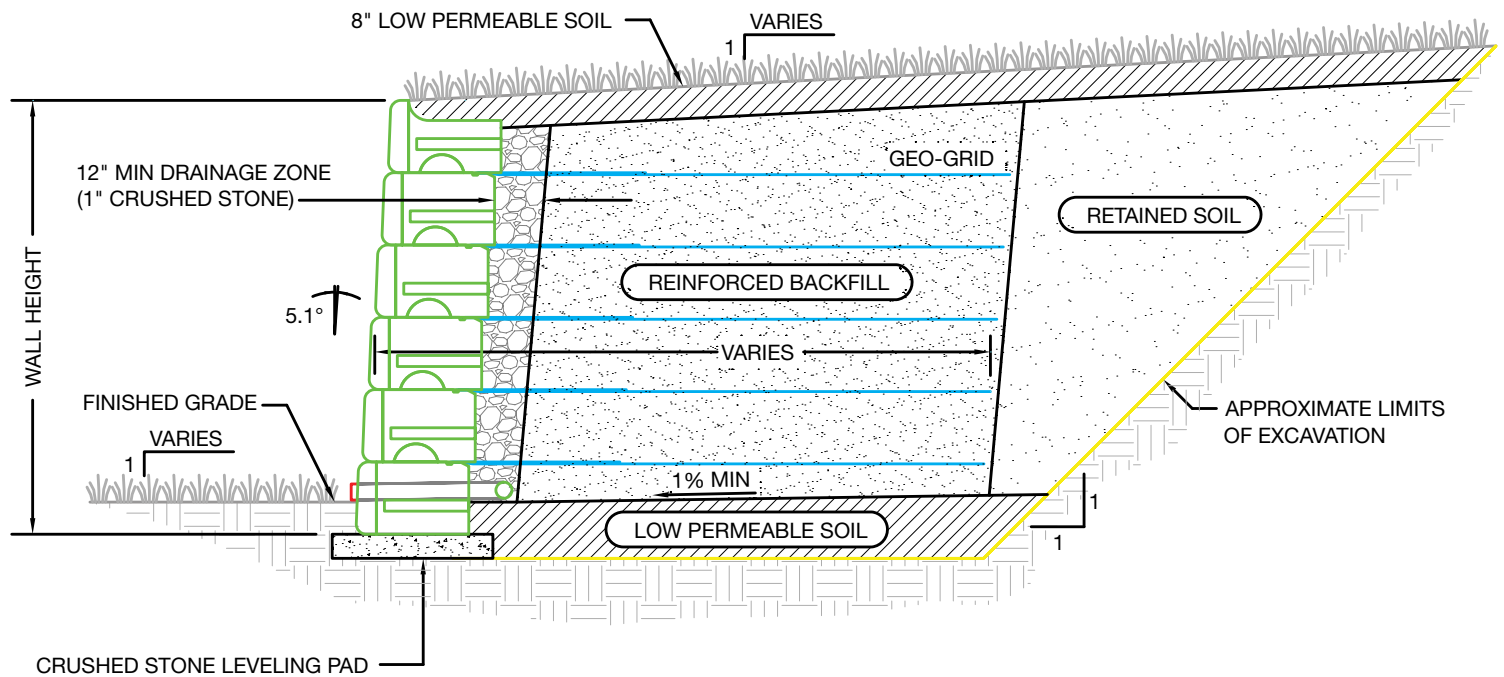

Reinforced Big Block



NOTE:

1. Geogrid lengths will vary based on site specific soils information and other variables.
2. Allowable design height is unlimited.